


③—①轴立面图 1:100

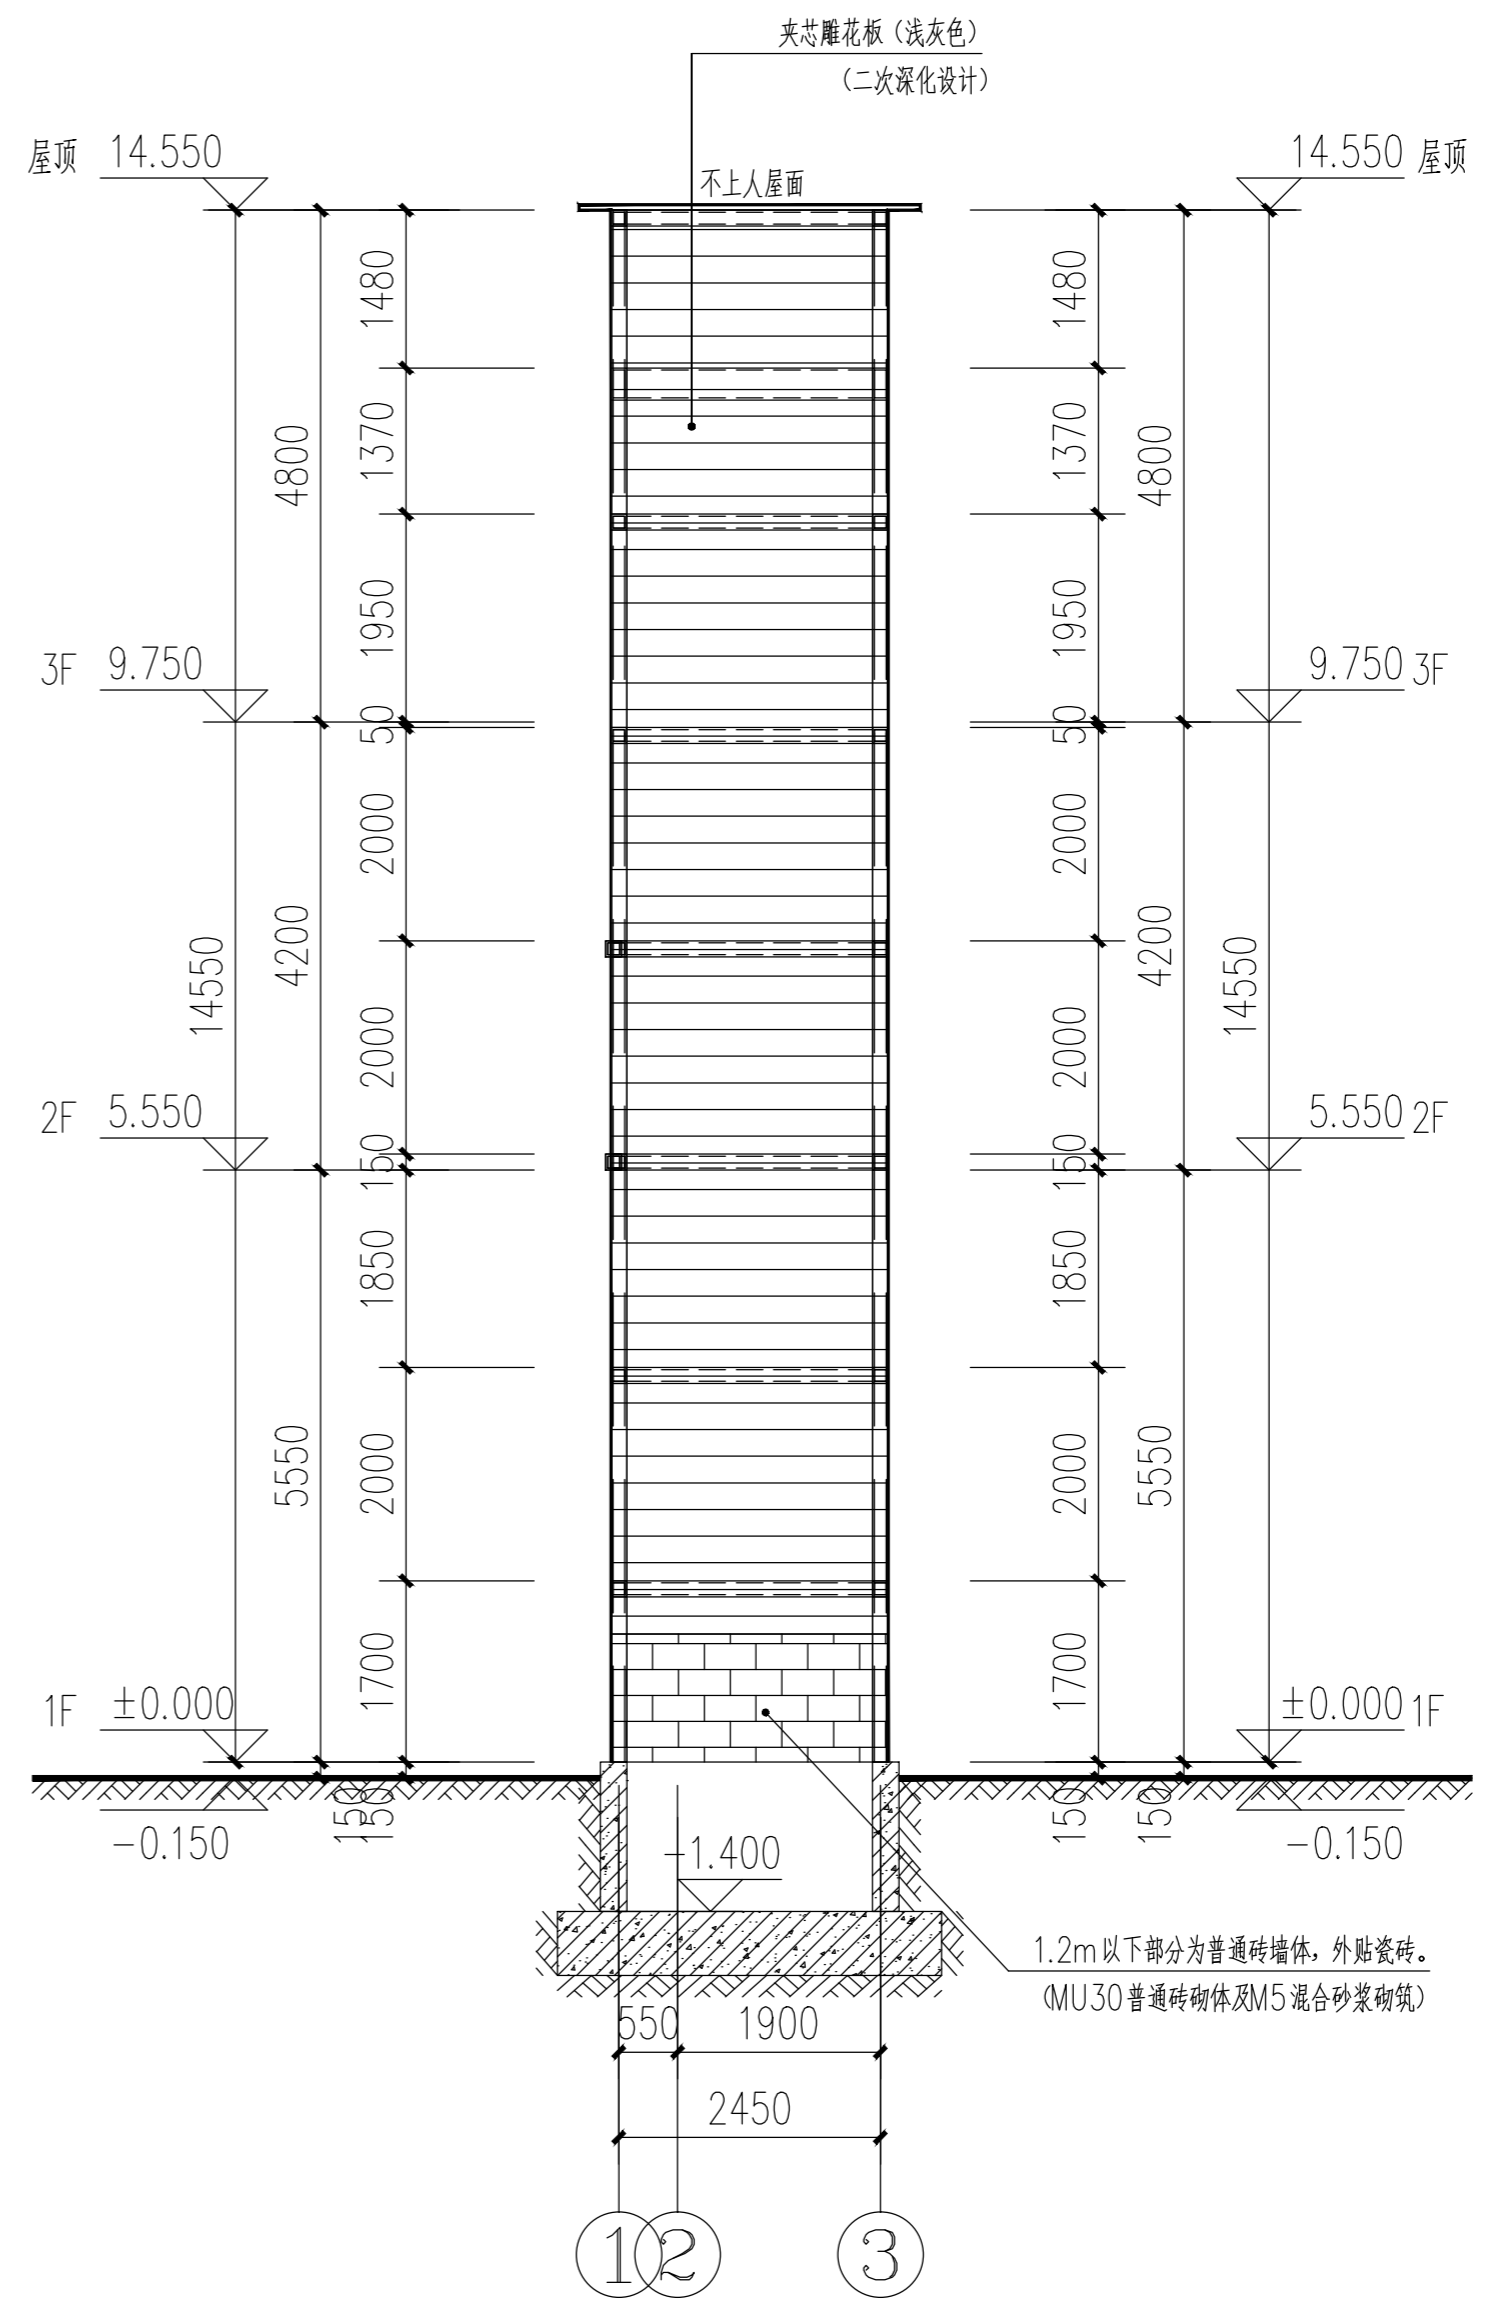

①—③轴立面图 1:100