


①~②轴立面图 1:100

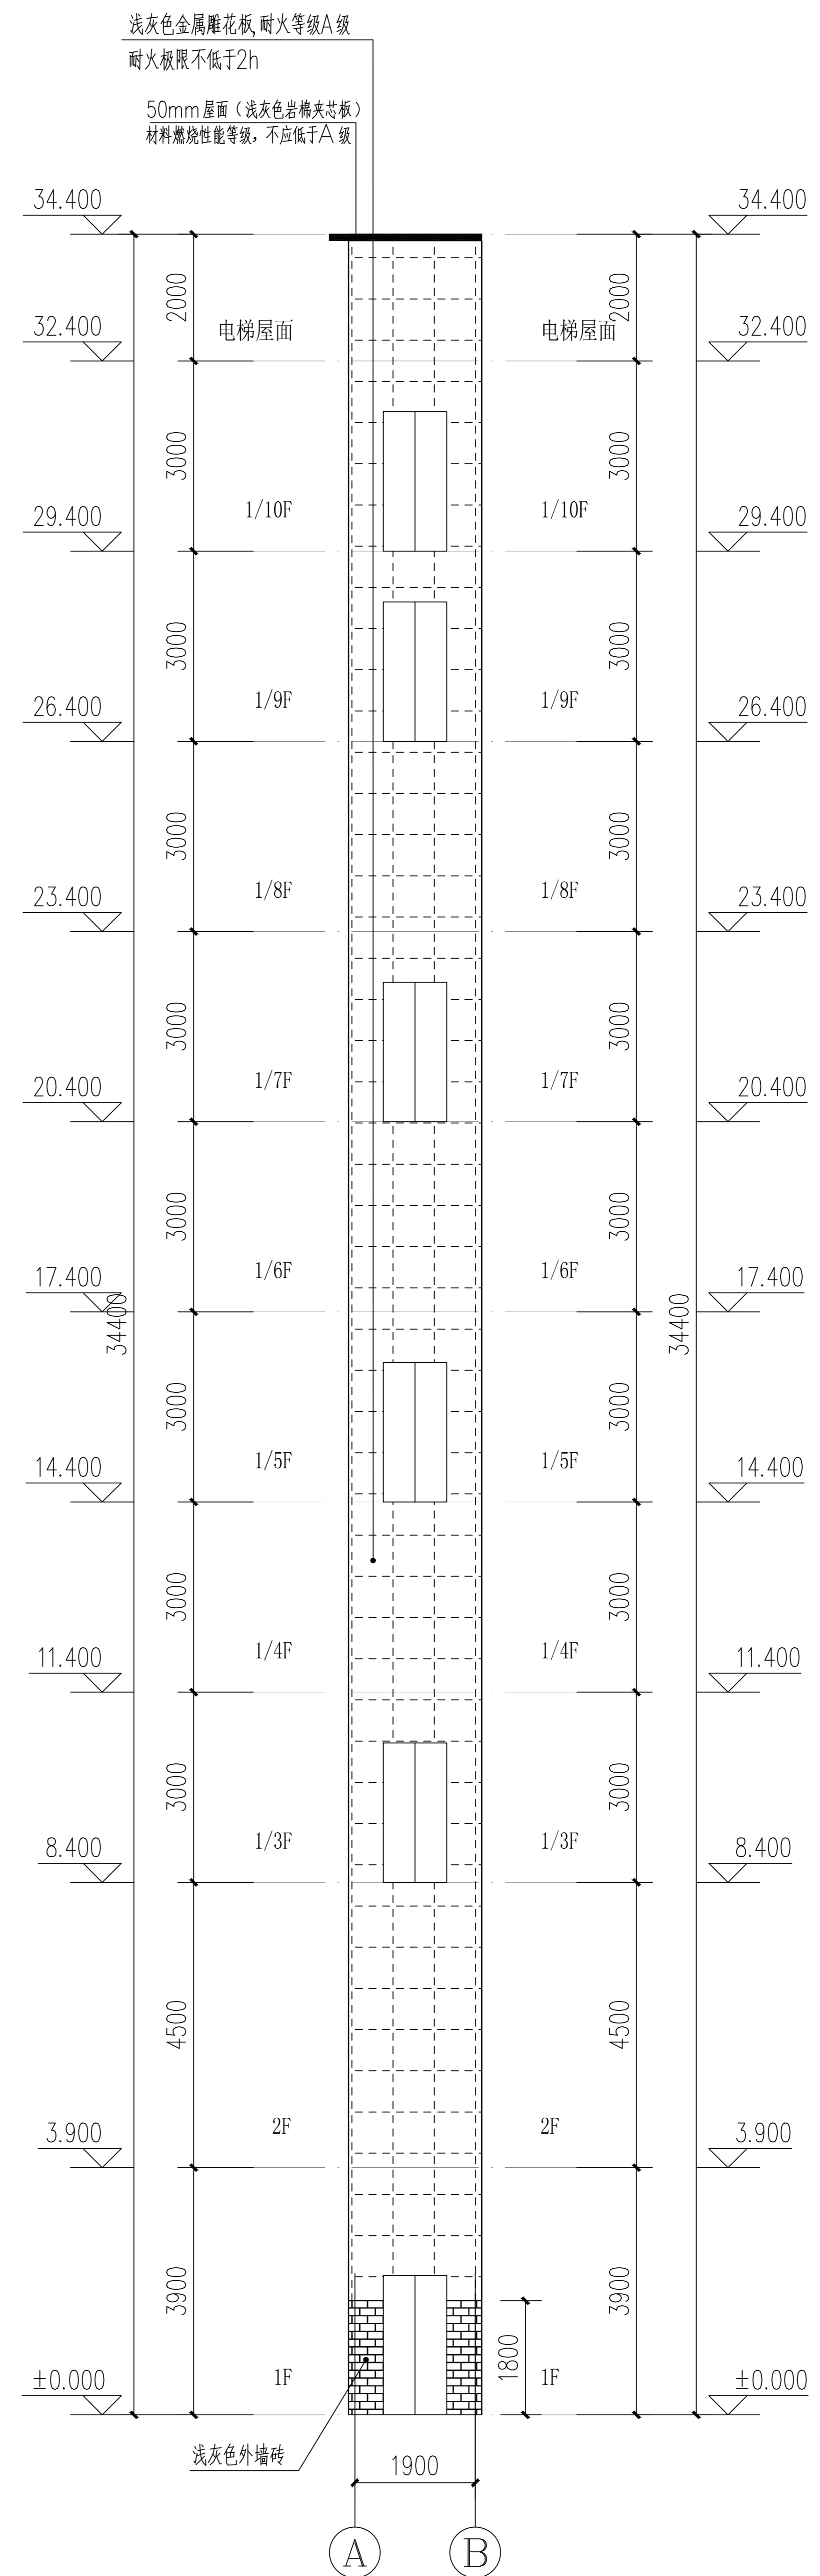

②~①轴立面图 1:100