


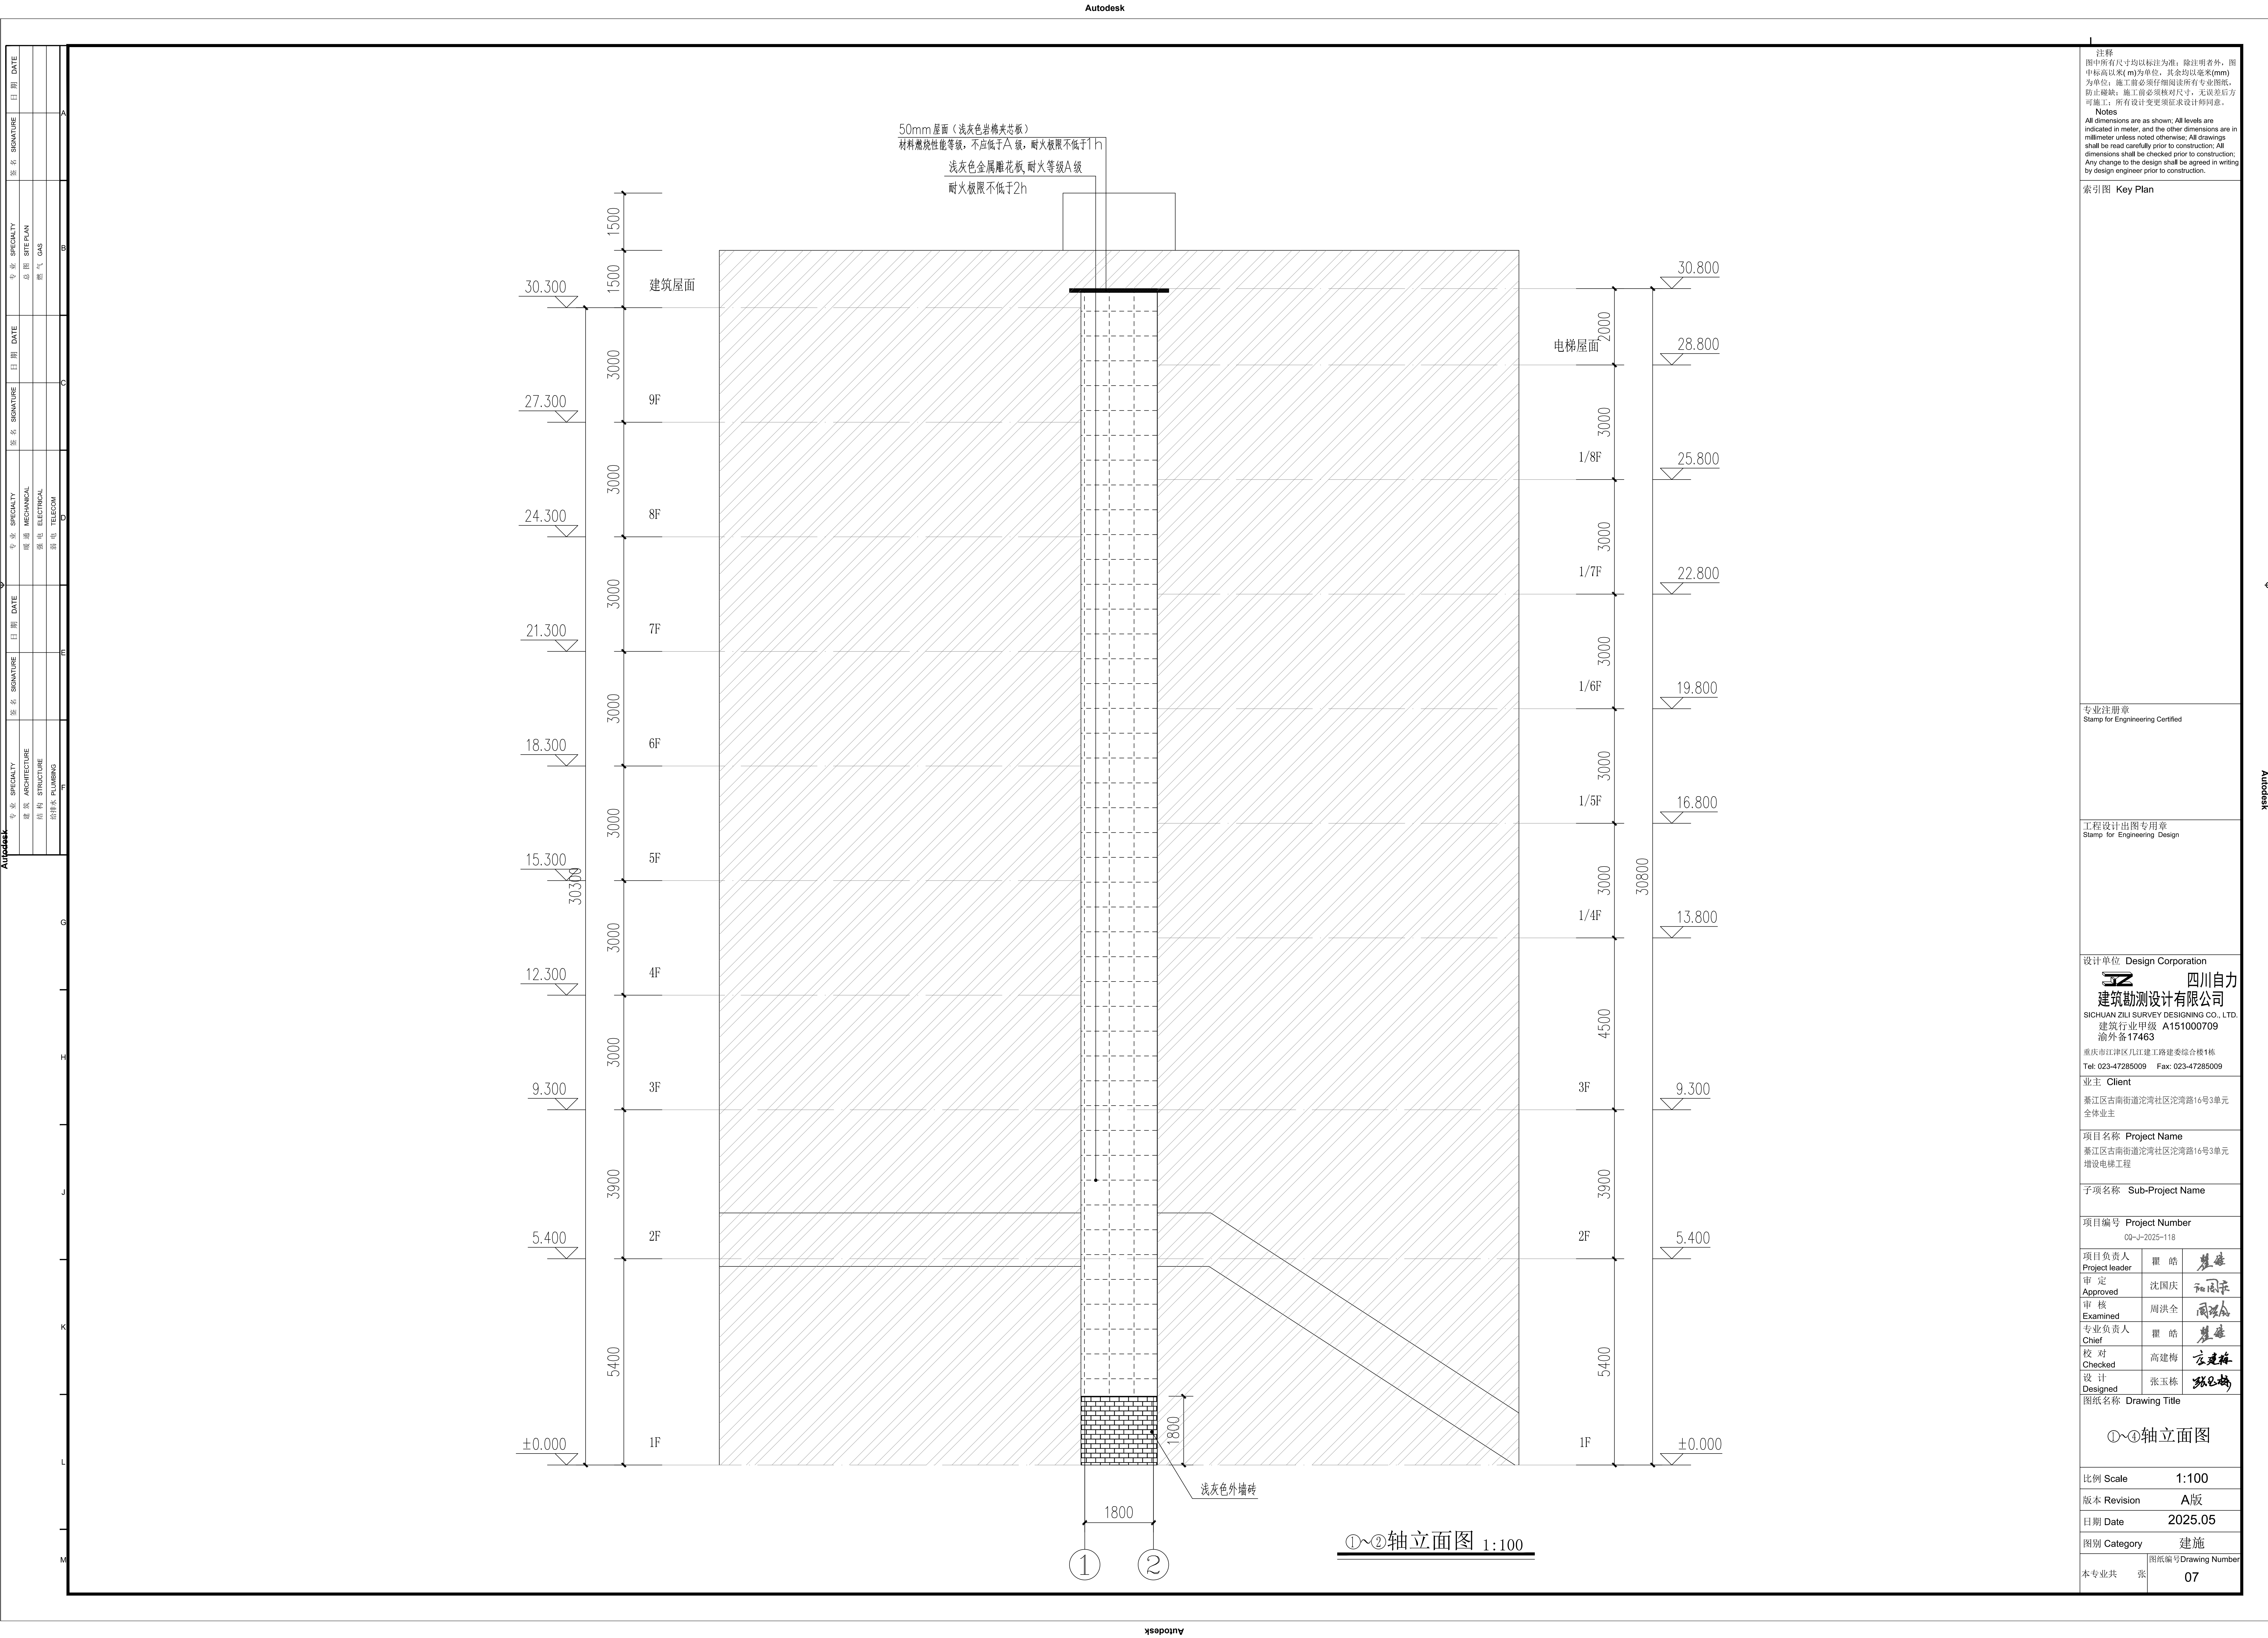

注释
图中所有尺寸均以标注为准; 除注明者外, 图
中标高以米(m)为单位, 其余均以毫米(mm)
为单位; 施工前必须仔细阅读所有专业图纸,
防止错误; 施工前必须核对尺寸, 无误差后万
可施工; 所有设计变更须经设计工程师同意。

Notes
All dimensions are as shown; All levels are
indicated in meter, and the other dimensions are in
millimeter unless noted otherwise; All drawings
shall be read carefully prior to construction; All
dimensions shall be checked prior to construction;
Any change to the design shall be agreed in writing
by design engineer prior to construction.

索引图 Key Plan

专业注册章
Stamp for Engineering Certified

工程设计出图专用章
Stamp for Engineering Design

设计单位 Design Corporation
四川自力
建筑勘测设计有限公司
SICHUAN ZILI SURVEY DESIGNING CO., LTD.
建筑行业甲级 A151000709
渝外备17463
重庆市江津区几江建工路建泰综合楼1栋
Tel: 023-47285009 Fax: 023-47285009

业主 Client
秦江区古南街沱湾社区沱湾路16号3单元
全体业主

项目名称 Project Name
秦江区古南街沱湾社区沱湾路16号3单元
增设电梯工程

子项名称 Sub-Project Name

项目编号 Project Number
00-J-2025-118

项目负责人 Project leader	瞿皓	瞿皓
审定 Approved	沈国庆	沈国庆
审核 Examined	周洪全	周洪全
专业负责人 Chief	瞿皓	瞿皓
校对 Checked	高建梅	高建梅
设计 Designed	张玉栋	张玉栋
图纸名称 Drawing Title		

①~④轴立面图

比例 Scale 1:100

版本 Revision A版

日期 Date 2025.05

图别 Category 建施

本专业共	张	图纸编号 Drawing Number
		07